


6/8/2018 2:12:25 PM

9'-2"
12'-10"

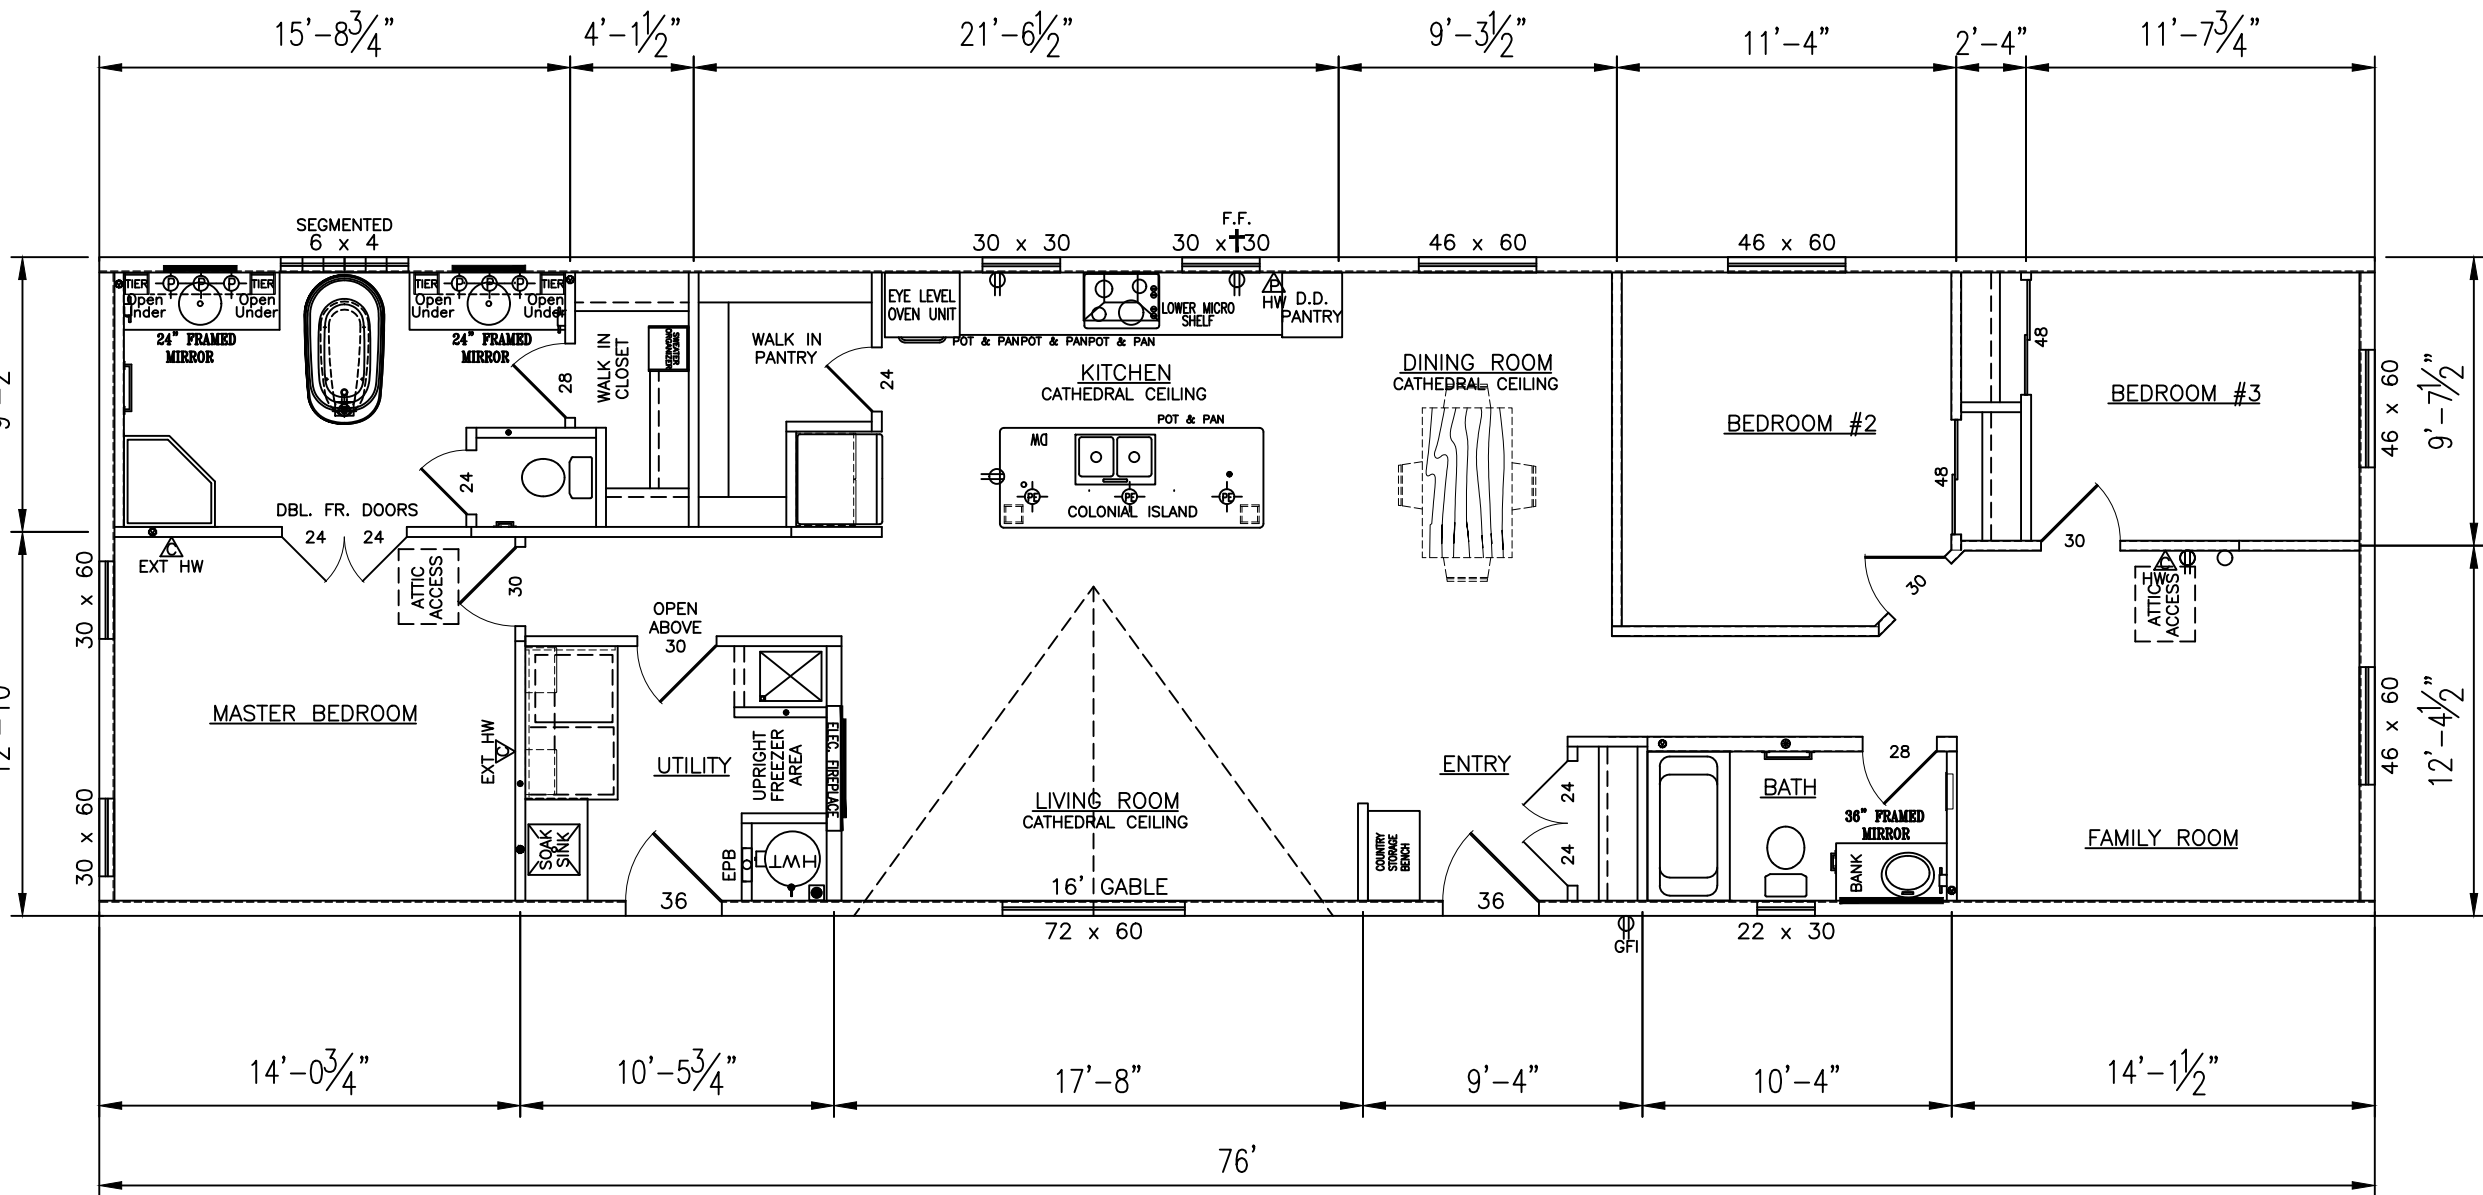

Prop. #6		
Prop. #5		
Prop. #4		
Prop. #3	04.04.18	A.HAESLER
Prop. #2	03.21.18	T.WIST
Prop. #1	03.14.18	W.POMREINKE

THIS DRAWING IS NOT INTENDED TO BE USED FOR PRODUCTION PURPOSES. CLOSELY REVIEW THE DRAWING. IN THE EVENT OF A DISCREPANCY BETWEEN THE LINE DRAWING AND THE HARD CARD, THE HARD CARD SHALL GOVERN.

SIGN HERE : _____

NOTE: DRAWING MUST BE SIGNED AND RETURNED TO REGENT HOMES BEFORE HOME CAN BE SCHEDULED FOR PRODUCTION.

Customer Name: **SRI HOMES**

Dealer: **SRI HOMES**

PRODUCT #: 2060
 MODEL #: CJ-2237
 SIZE: 22' x 76'
 SCALE: 5/32" = 1'

